


## THRESHOLD DETAIL

HALF SCALE

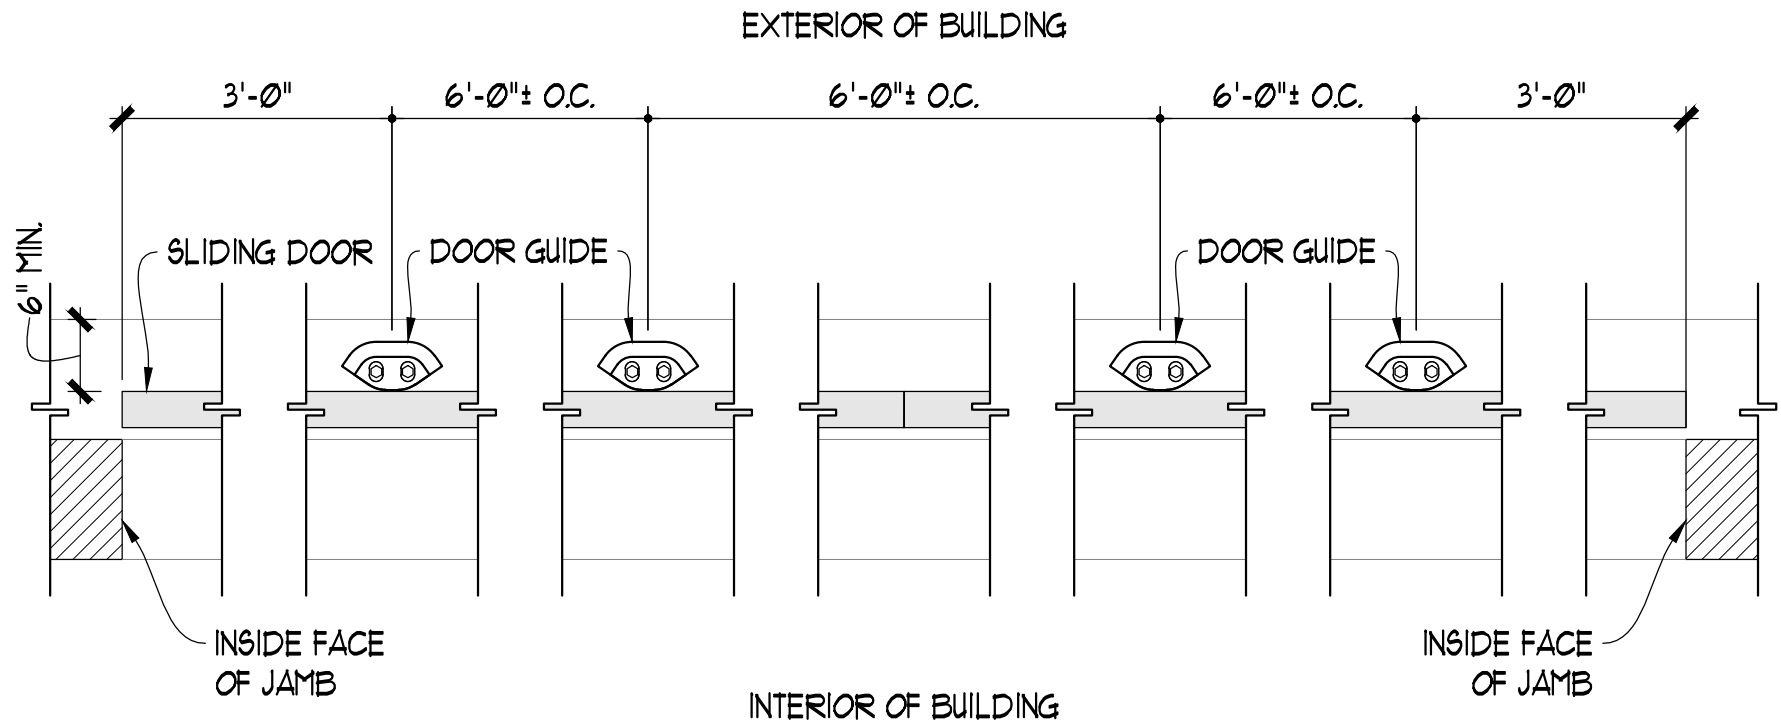

## THRESHOLD PLAN

SCALE:  $\frac{3}{4}" = 1'-0"$

### NOTE:

-NEW DOOR GUIDES ARE NOT TO INTERFERE WITH EXISTING DOOR LOCKING OR GUIDING HARDWARE.

**PROPEL**  
 SLIDING DOOR AUTOMATION  
 7 Kemp Dr, Ste C  
 Chatham IL 62629  
 217.391.4760  
 openers@propeldoors.com